




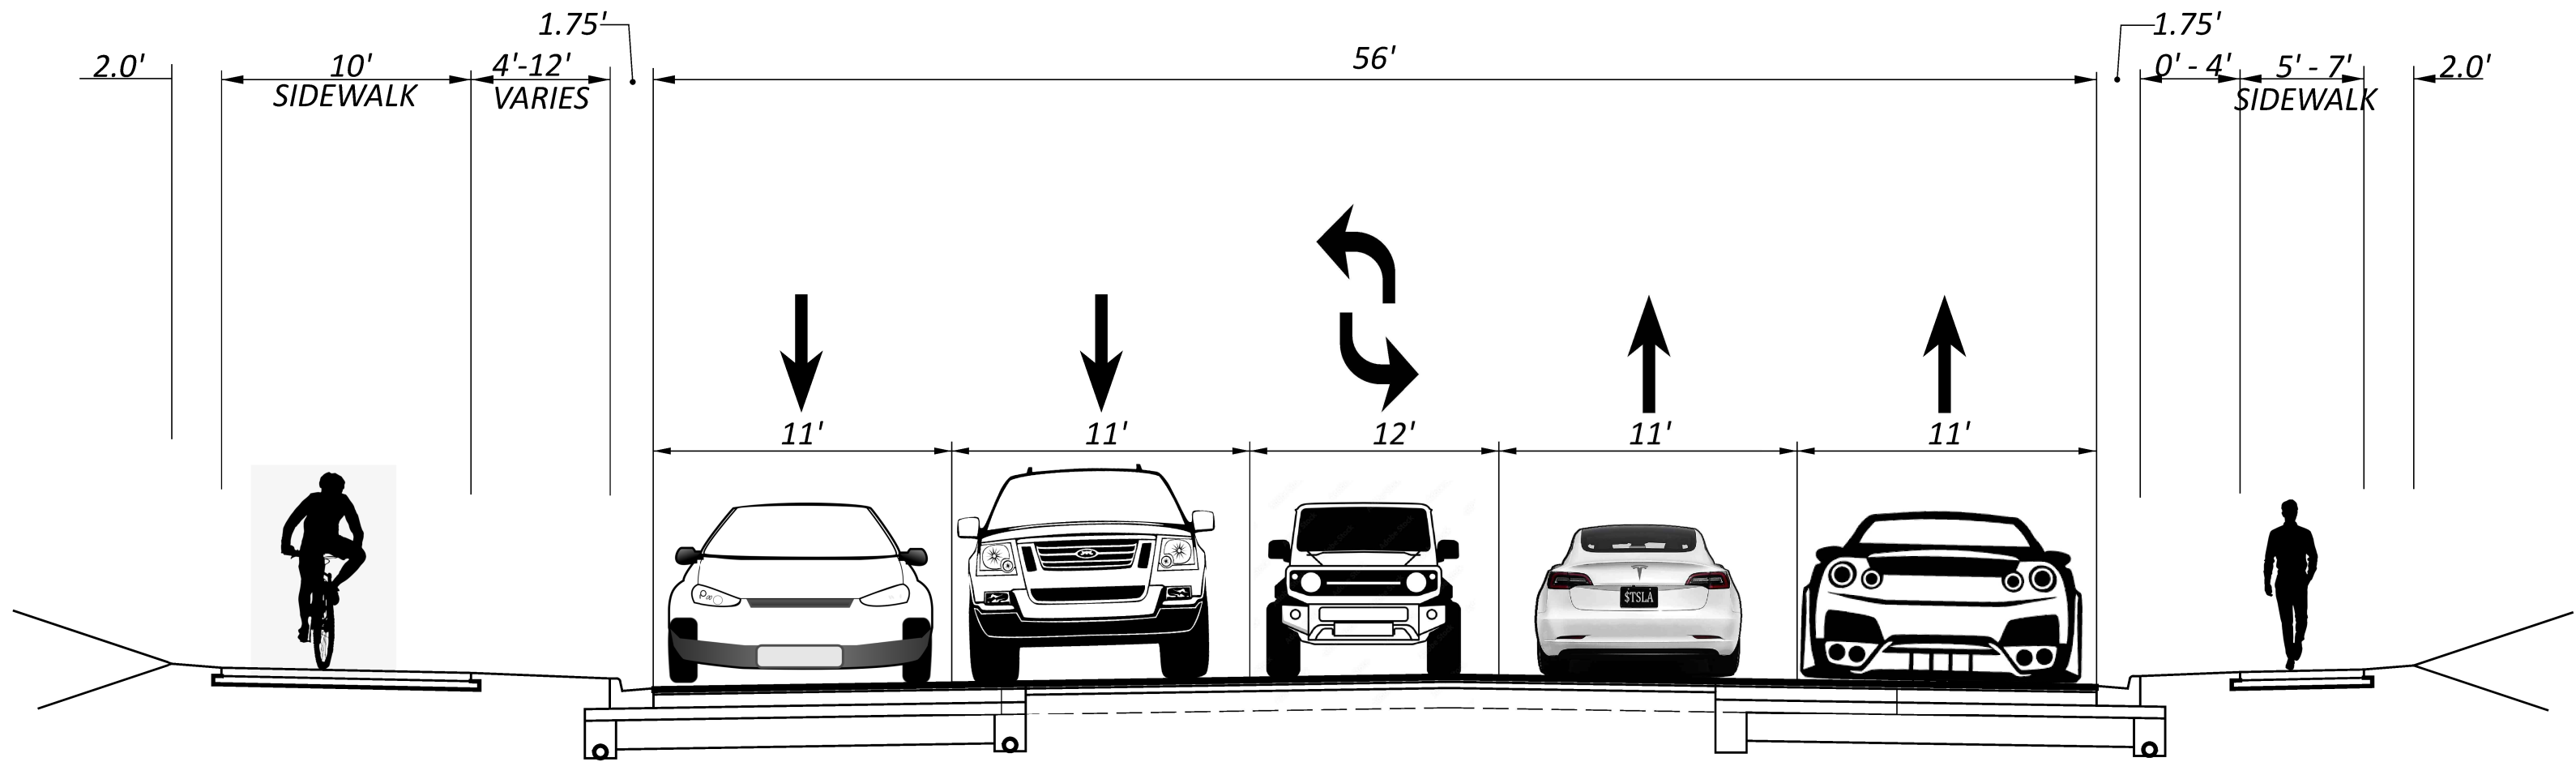

TYPICAL SECTION - CR 142 (MEADOW BRIDGE DR. - HIGHVIEW DR.)
NOT TO SCALE

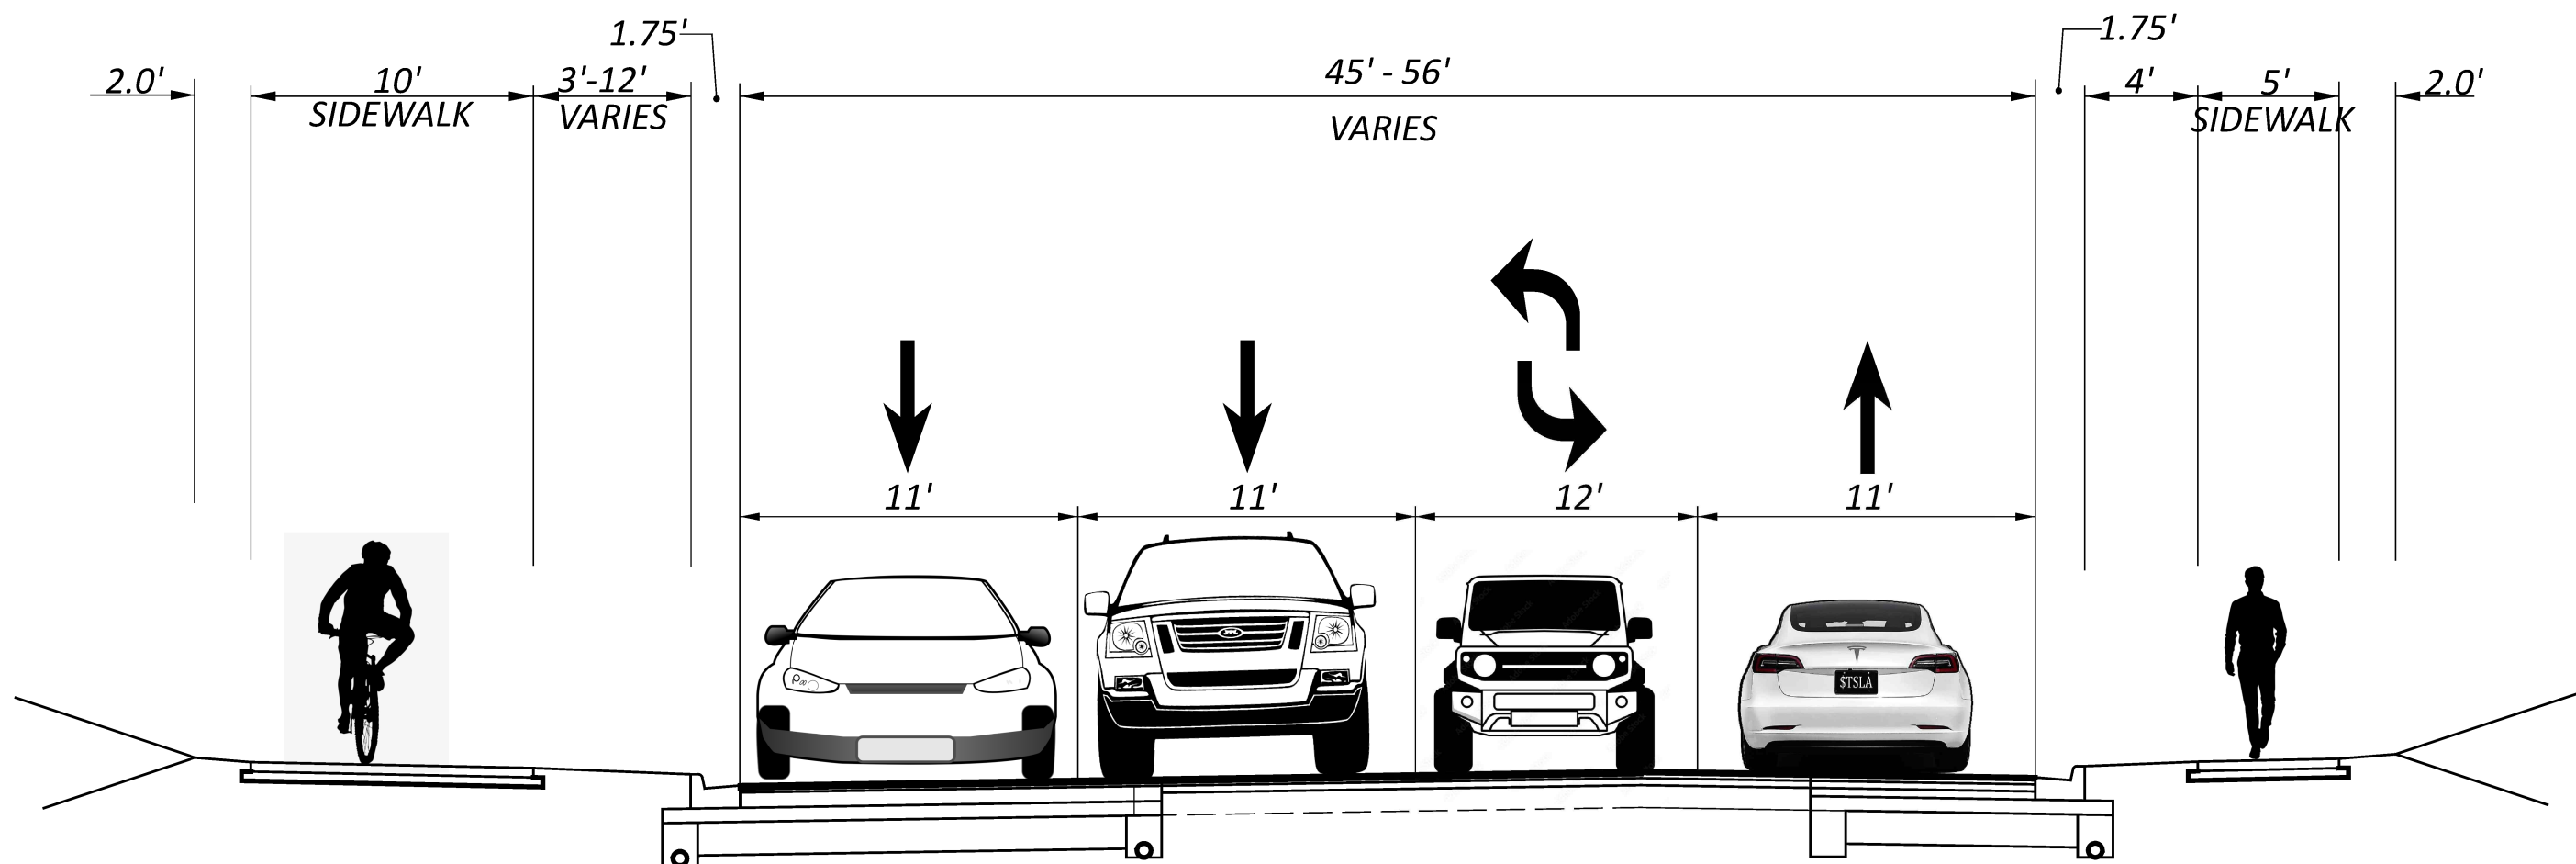


TYPICAL SECTION - CR 142 (HIGHVIEW DR. - DARLINGTON DR.)
NOT TO SCALE

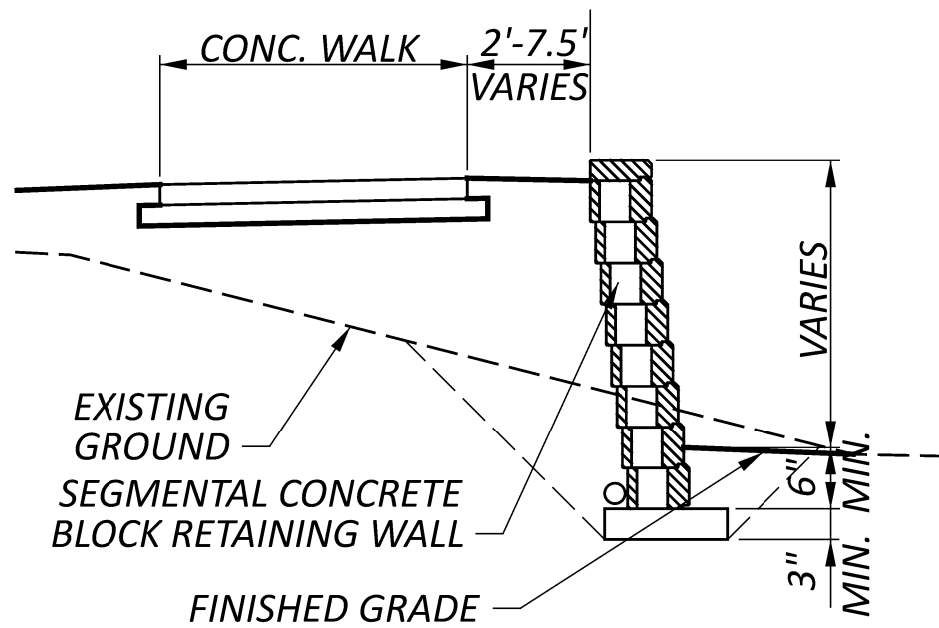

TYPICAL WALL SECTION
NOT TO SCALE

WALL LIMITS
STA. 46+25.00 - 47+45.00 RIGHT
STA. 47+89.47 - 48+84.02 LEFT
STA. 50+00.00 - STA. 51+50.00 RIGHT
STA. 50+50.00 - STA. 51+00.00 LEFT

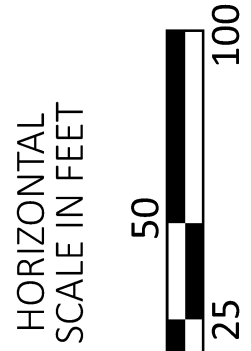



GRE-CR-142-2.94 DAYTON-XENIA RD
TYPICAL SECTIONS

DESIGN AGENCY
CMT
CRAWFORD, MURPHY &
1777 WASHINGTON VILLAGE DR
DAYTON, OHIO 45489
PH (937) 761-2183
www.cmtinc.com

DESIGNER	LDW
REVIEWER	SRI
PROJECT ID	7-05-23
SHEET	115006
TOTAL	2

GRE-CR-142-2.94 DAYTON-XENIA RD

MODEL: PI BOARD 001 PAPER SIZE: 34x22 (in.) DATE: 7/6/2023 TIME: 9:20:24 AM USER: lwilson
L:\BeaverCreekOH\21001331-00_GRECR142DaytonXeniaRd\115006\400-Engineering\Roadway\Sheets\PI BOARD 001.dgn

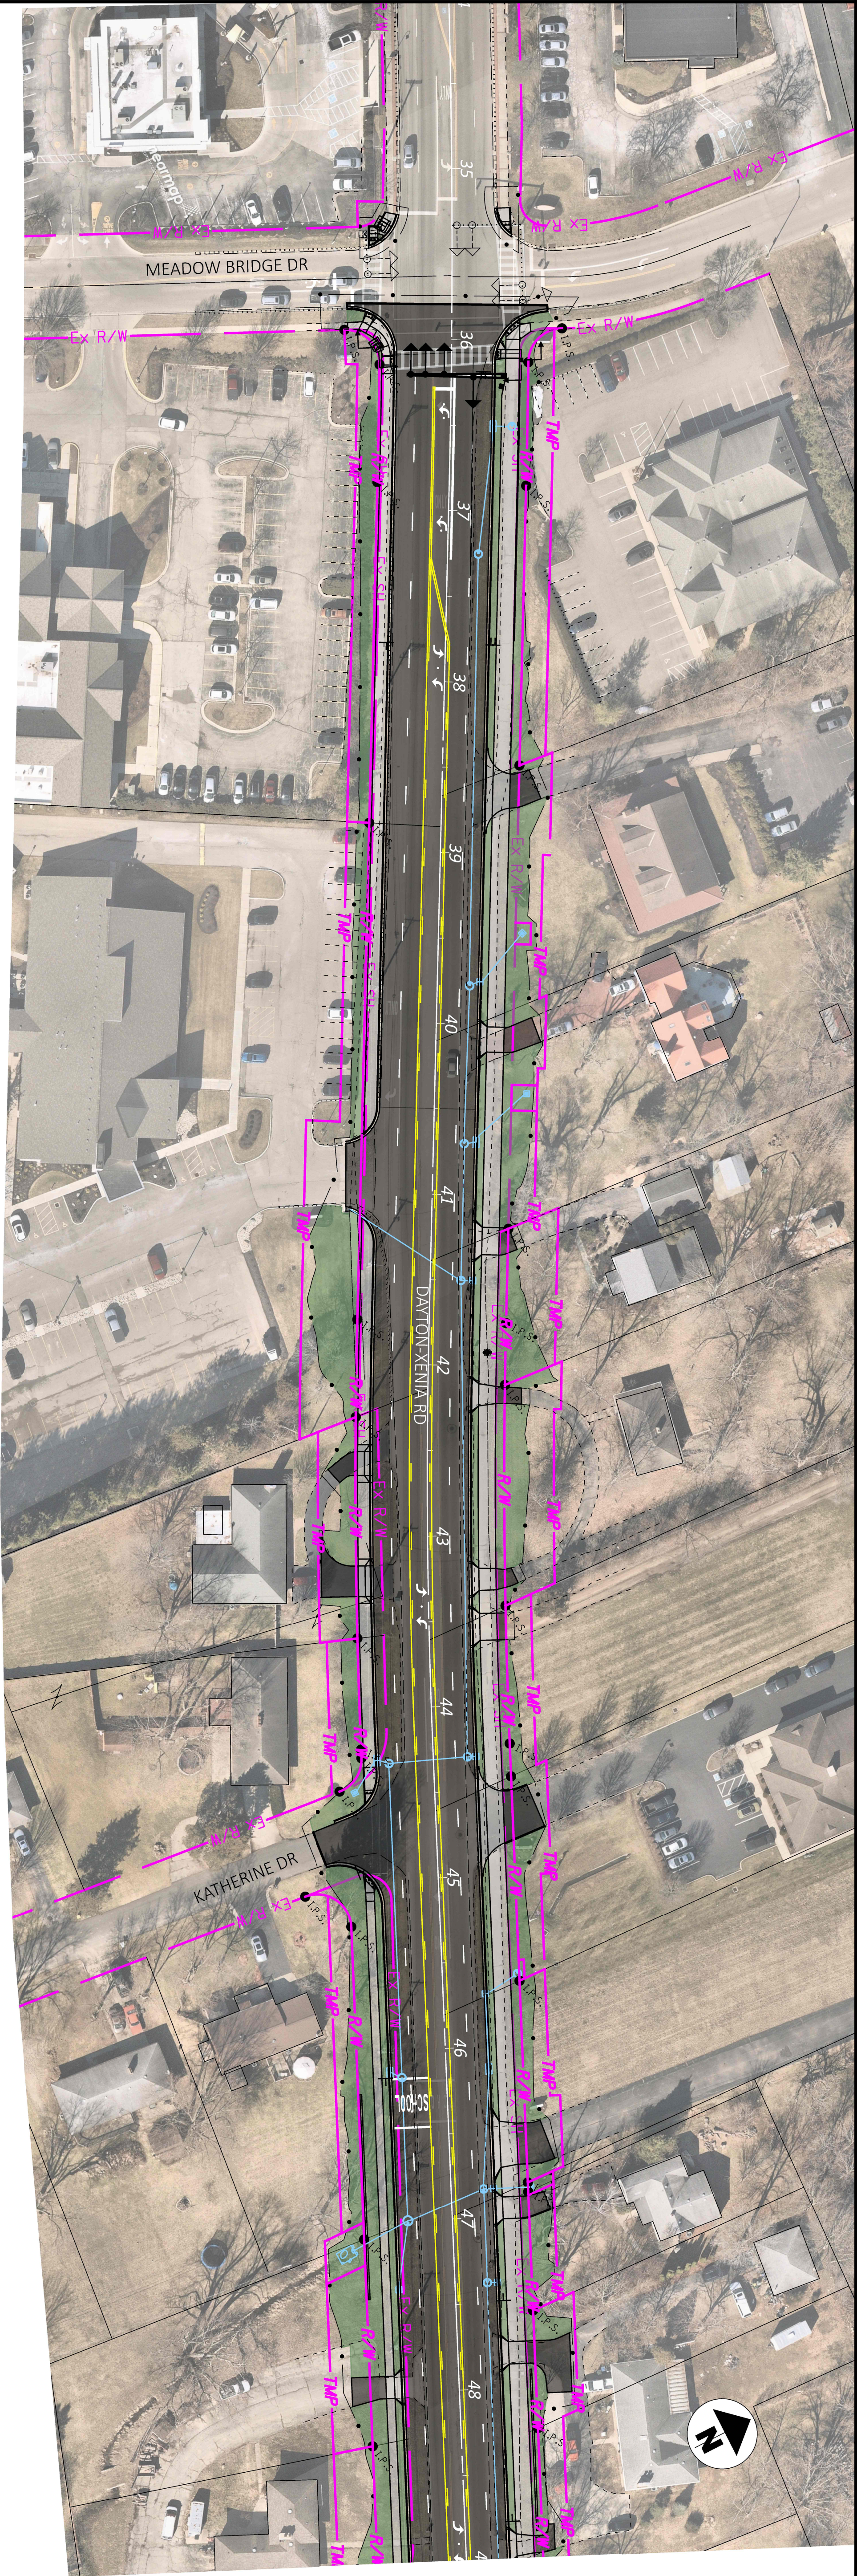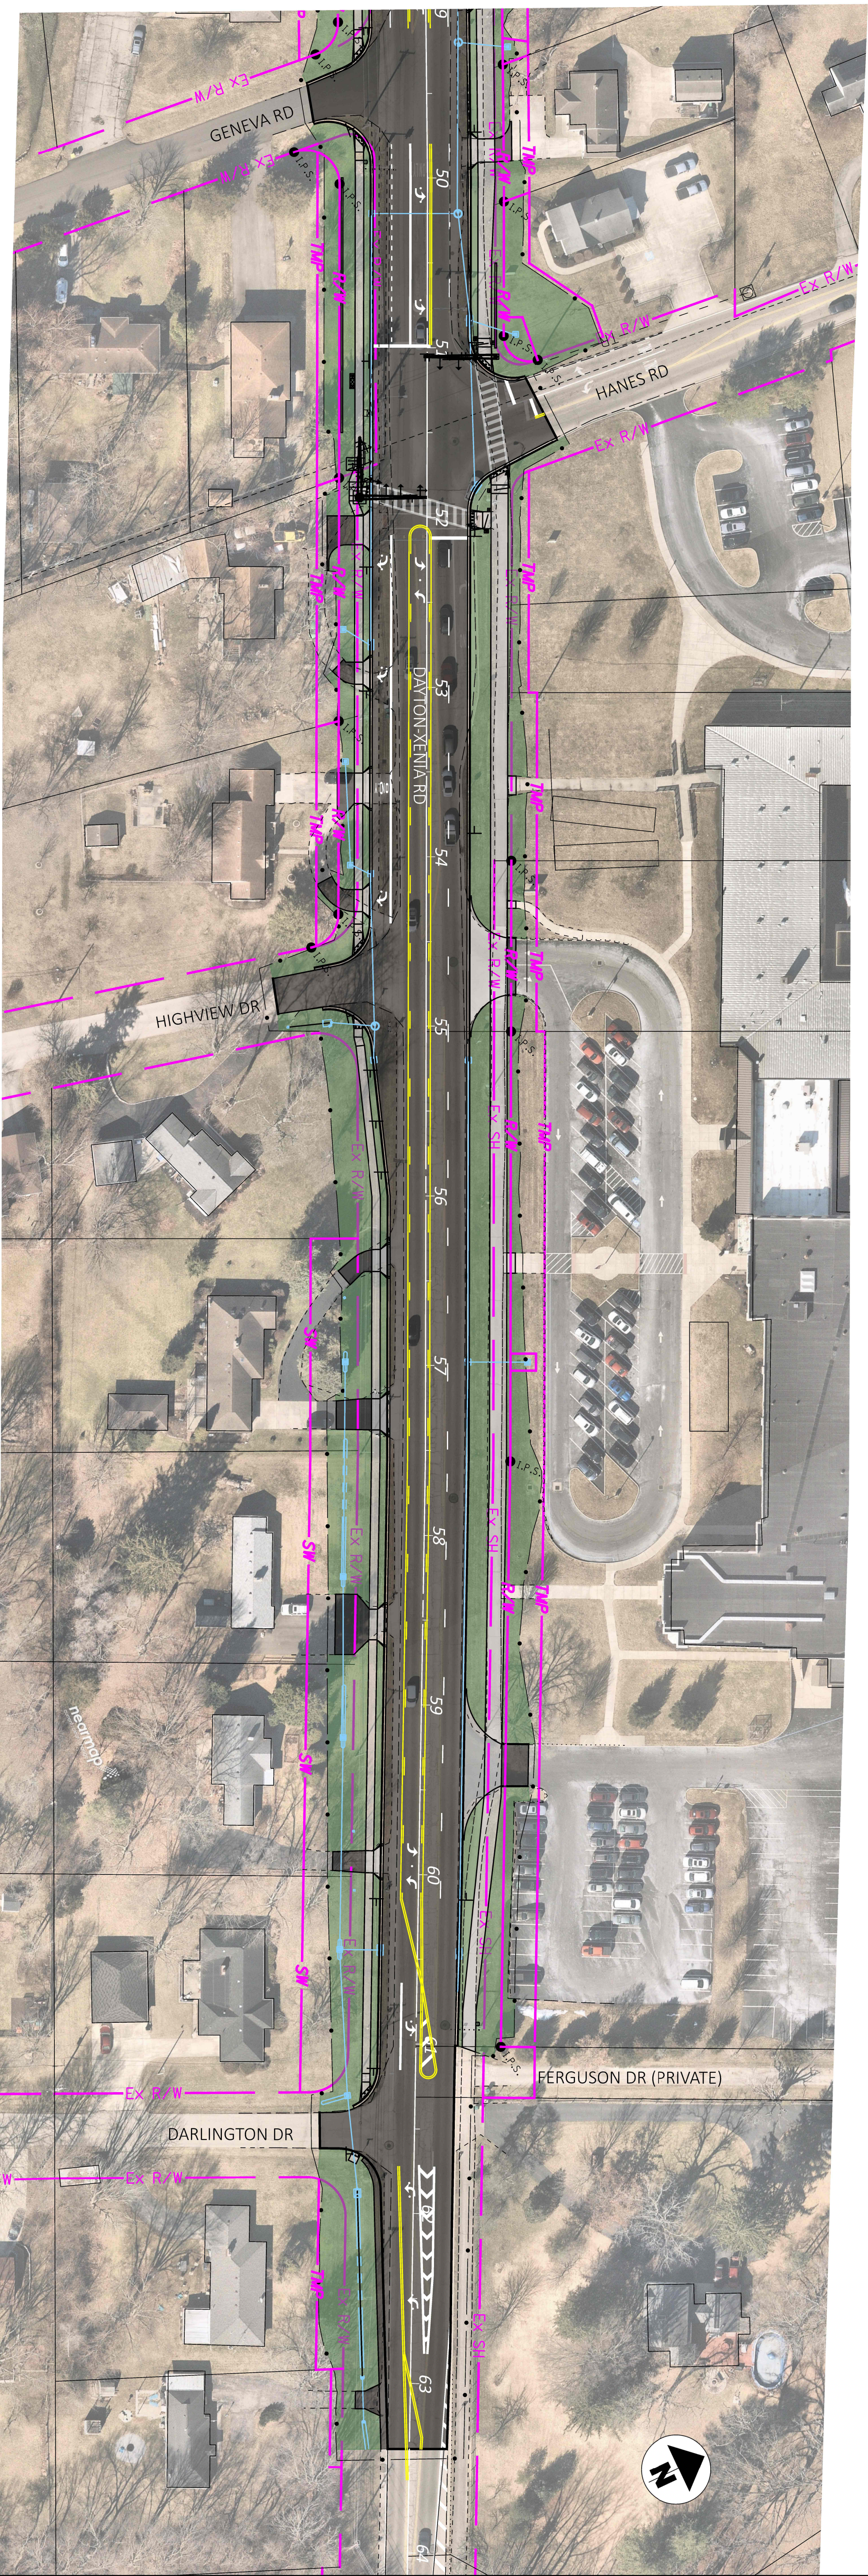

SHEET	1		DESIGNER	 CMT CRAWFORD, MURPHY & TILLY, INC. 777 WASHINGTON VILLAGE DR SUITE 270 DAYTON, OHIO 45459 PH (937) 701-2193 www.cmtengr.com	
	PROJECT ID				
	SRI				
	7-05-23				
REVIEWER	LDW		DATE	7-05-23	
	PROJECT ID				
	SRI				
	7-05-23				
TOTAL	1		DATE		
	PROJECT ID				
	SRI				
	7-05-23				

GRE-CR-142-2.94 DAYTON-XENIA RD
MEADOW BRIDGE DRIVE TO DARLINGTON DRIVE

